



New LED Internally Illuminated Channel Letters

Scale: 3/4" = 1'-0"

Color & Material Schedule

- A. Aluminum channel cabinet with internal White LED illumination and semi-gloss Black enamel finished returns.
- B. Aluminum channel letters with internal White LED illumination and semi-gloss White enamel finished returns.
- C. High performance Black applied vinyl overlay.
- D. 3/16" White acrylic faces with White trimcap retainers.
- E. 3M #3630-43 Light Tomato Red translucent applied vinyl overlay.
- F. 3/16" White acrylic faces with high performance Black applied vinyl background & Black trimcap retainers.
- G. White show-through copy (cut out from Black applied vinyl background).



Landmark Signs


INCORPORATED

When Quality Matters.

2456 N. Glassell St.
Suite A
Orange, CA 92865
Lic. No. 507915
714.637.9900
landmarksignsinc.com

This is an original, previously unpublished drawing created by Landmark Signs, Inc., in conjunction with a project in planning for a specific client. As such, it is protected by Copyright Law from the date of origin on this page. It is not to be copied, reproduced or exhibited by any method or through any medium to anyone outside of the client's organization in whole or in part without the express written authorization of Landmark Signs, Inc. Violators of these conditions may be prosecuted by Landmark Signs, Inc. and held liable for any damages that result from those actions.

Project	NailSpa - Nguyet Cao Nail Salon	R1	Cont. No.	N/A
Address	9141 Garden Grove Blvd., Suite B	R2	Rep.	Myres
City, State, Zip	Garden Grove, CA	R3	Designer	JMM
Approved by		R4	Scale	Noted
Signature		R5	Date	06.24.2017
Date		R6	Design No.	17.028
Company		R7	Page	1 of 2

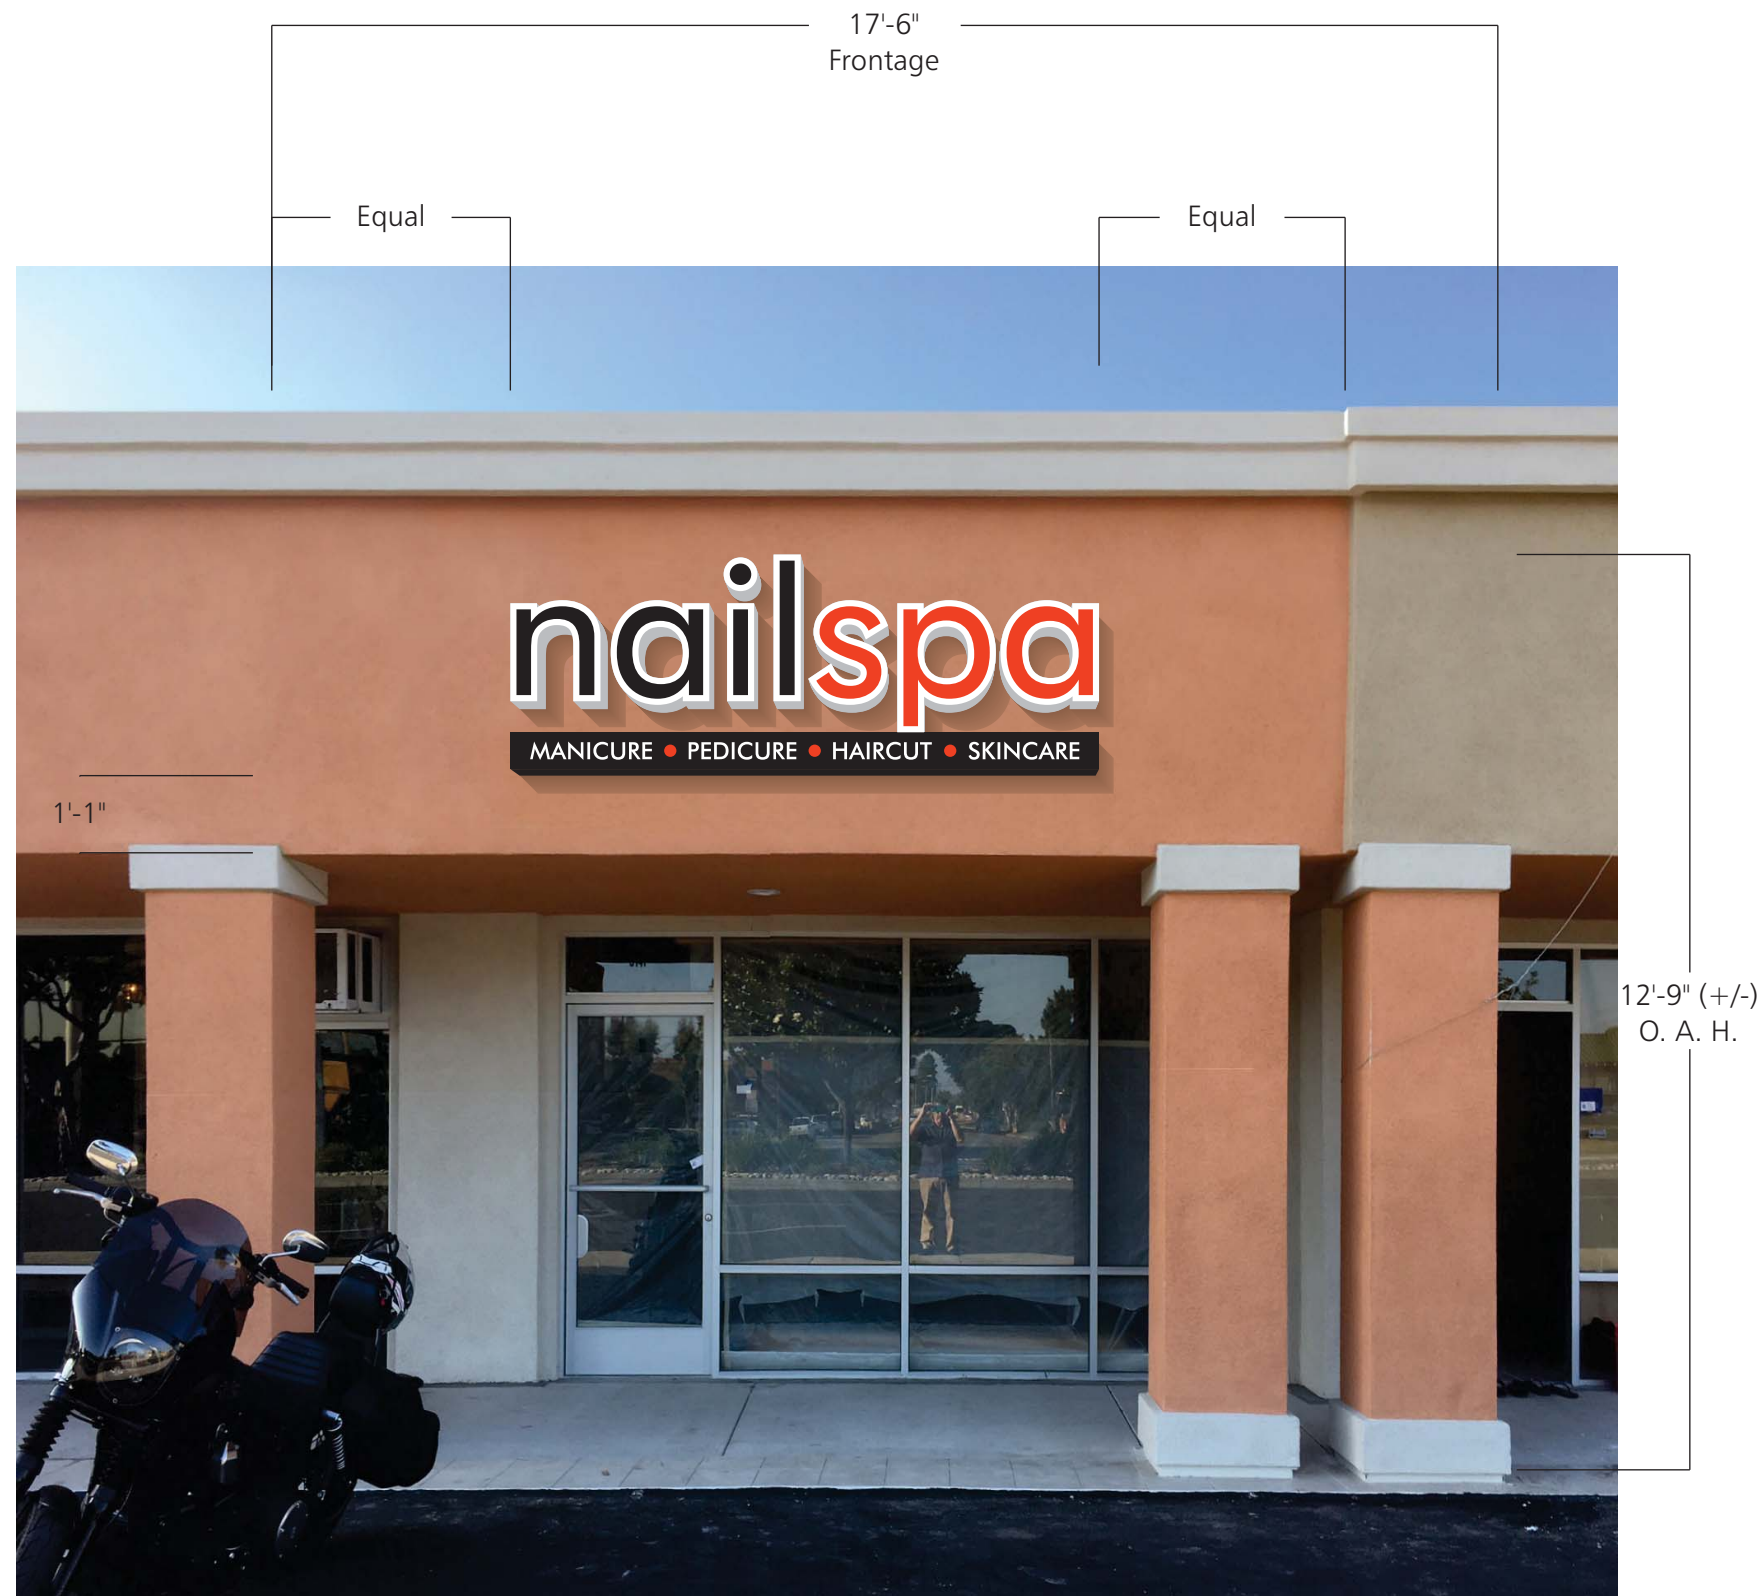

Front Elevation with New Channel Letters

Scale: 3/8" = 1'-0"



Landmark Signs

INCORPORATED

When Quality Matters.

2456 N. Glassell St.
Suite A
Orange, CA 92865
Lic. No. 507915
714.637.9900
landmarksignsinc.com

This is an original, previously unpublished drawing created by Landmark Signs, Inc., in conjunction with a project in planning for a specific client. As such, it is protected by Copyright Law from the date of origin on this page. It is not to be copied, reproduced or exhibited by any method or through any medium to anyone outside of the client's organization in whole or in part without the express written authorization of Landmark Signs, Inc. Violators of these conditions may be prosecuted by Landmark Signs, Inc. and held liable for any damages that result from those actions.

Project	NailSpa - Nguyet Cao Nail Salon	R1	Cont. No.	N/A
Address	9141 Garden Grove Blvd., Suite B	R2	Rep.	Myres
City, State, Zip	Garden Grove, CA	R3	Designer	JMM
Approved by		R4	Scale	Noted
Signature		R5	Date	06.24.2017
Date		R6	Design No.	17.028
Company		R7	Page	2 of 2