


Color & Material Schedule

- A. .040 black anodized aluminum faced canopy structure.
- B. 1/2" thick black vertically brushed anodized logo face and lettering.
- C. Aluminum support brackets painted flat white enamel.
- D. 96" two lamp high output fluorescent uplight fixture at canopy top.

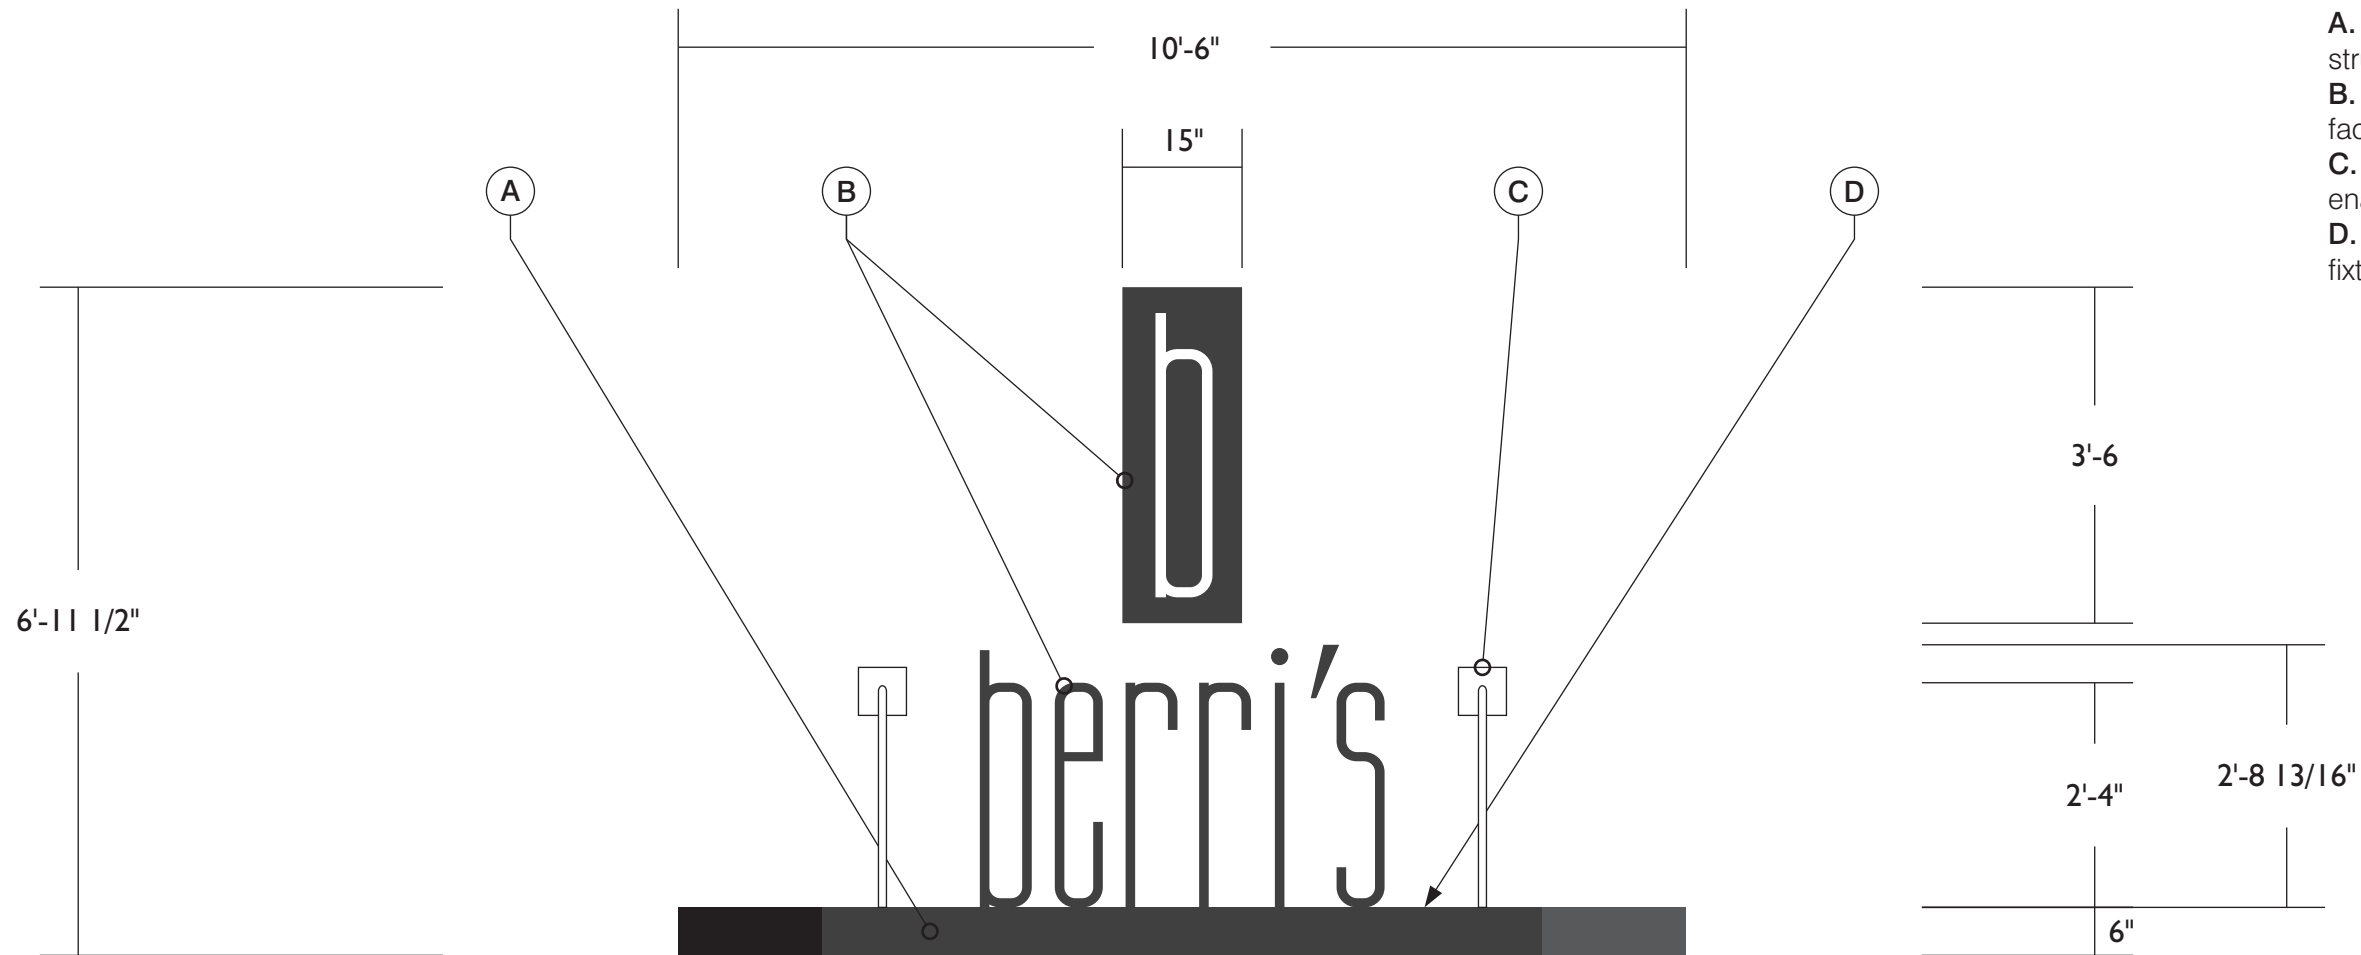

New Indirectly Illuminated Wall Display

Scale: 1/2" = 1'-0"



**LANDMARK
SIGNS
INC.**

We're Here For You.

This is an original, heretofore unpublished drawing created by Landmark Signs, Inc., in conjunction with a project in planning for a specific client. As such, it is protected by Copyright Law from the date of origin on this page. It is not to be copied, reproduced, or exhibited by any method or through any medium to anyone outside of the client's organization in whole or in part without the express written authorization of Landmark Signs, Inc. Violators of these requirements may be prosecuted by Landmark Signs, Inc. and held liable for any damages that result from those actions.

Project	Berri's	R1	08.02.12/JM/Sign Details	Cont. No.	N/A
Address	8412 W. Third St.	R2	08.10.12/JM/Client Rev's	Rep.	Myres
City, State, Zip	Los Angeles, CA	R3	08.13.12/JM/Minimal Ltg Option	Designer	JMM
Approved by		R4	08.13.12/JM/Upper Strip Option	Scale	Noted
Signature		R5	08.16.12/JM/Size Reduction	Date	07.29.2012
Date		R6		Design No.	12.030
Company		R7		Page	1 of 3

www.landmarksignsinc.com
 1525 MacArthur Blvd., Suite 1
 Costa Mesa, CA 92626
 Cont. Lic. No. 507915
 Fax: 714.540.9443
714.540.7054



Daytime Concept



**LANDMARK
SIGNS
INC.**

We're Here For You.

This is an original, heretofore unpublished drawing created by Landmark Signs, Inc., in conjunction with a project in planning for a specific client. As such, it is protected by Copyright Law from the date of origin on this page. It is not to be copied, reproduced, or exhibited by any method or through any medium to anyone outside of the client's organization in whole or in part without the express written authorization of Landmark Signs, Inc. Violators of these requirements may be prosecuted by Landmark Signs, Inc. and held liable for any damages that result from those actions.

Project	Berri's	R1	08.02.12/JM/Sign Details	Cont. No.	N/A
Address	8412 W. Third St.	R2	08.10.12/JM/Client Rev's	Rep.	Myres
City, State, Zip	Los Angeles, CA	R3	08.13.12/JM/Minimal Ltg Option	Designer	JMM
Approved by		R4	08.13.12/JM/Upper Strip Option	Scale	Noted
Signature		R5	08.16.12/JM/Size Reduction	Date	07.29.2012
Date		R6		Design No.	12.030
Company		R7		Page	2 of 3

www.landmarksignsinc.com
 1525 MacArthur Blvd., Suite 1
 Costa Mesa, CA 92626
 Cont. Lic. No. 507915
 Fax: 714.540.9443
714.540.7054



Simulated Nighttime Concept



**LANDMARK
SIGNS
INC.**

We're Here For You.

This is an original, heretofore unpublished drawing created by Landmark Signs, Inc., in conjunction with a project in planning for a specific client. As such, it is protected by Copyright Law from the date of origin on this page. It is not to be copied, reproduced, or exhibited by any method or through any medium to anyone outside of the client's organization in whole or in part without the express written authorization of Landmark Signs, Inc. Violators of these requirements may be prosecuted by Landmark Signs, Inc. and held liable for any damages that result from those actions.

Project	Berri's	R1	08.02.12/JM/Sign Details	Cont. No.	N/A
Address	8412 W. Third St.	R2	08.10.12/JM/Client Rev's	Rep.	Myres
City, State, Zip	Los Angeles, CA	R3	08.13.12/JM/Minimal Ltg Option	Designer	JMM
Approved by		R4	08.13.12/JM/Upper Strip Option	Scale	Noted
Signature		R5	08.16.12/JM/Size Reduction	Date	07.29.2012
Date		R6		Design No.	12.030
Company		R7		Page	3 of 3

www.landmarksignsinc.com
 1525 MacArthur Blvd., Suite 1
 Costa Mesa, CA 92626
 Cont. Lic. No. 507915
 Fax: 714.540.9443
714.540.7054